



# IRapidBuild

Technical Drawings


Drawing Number: RBTD

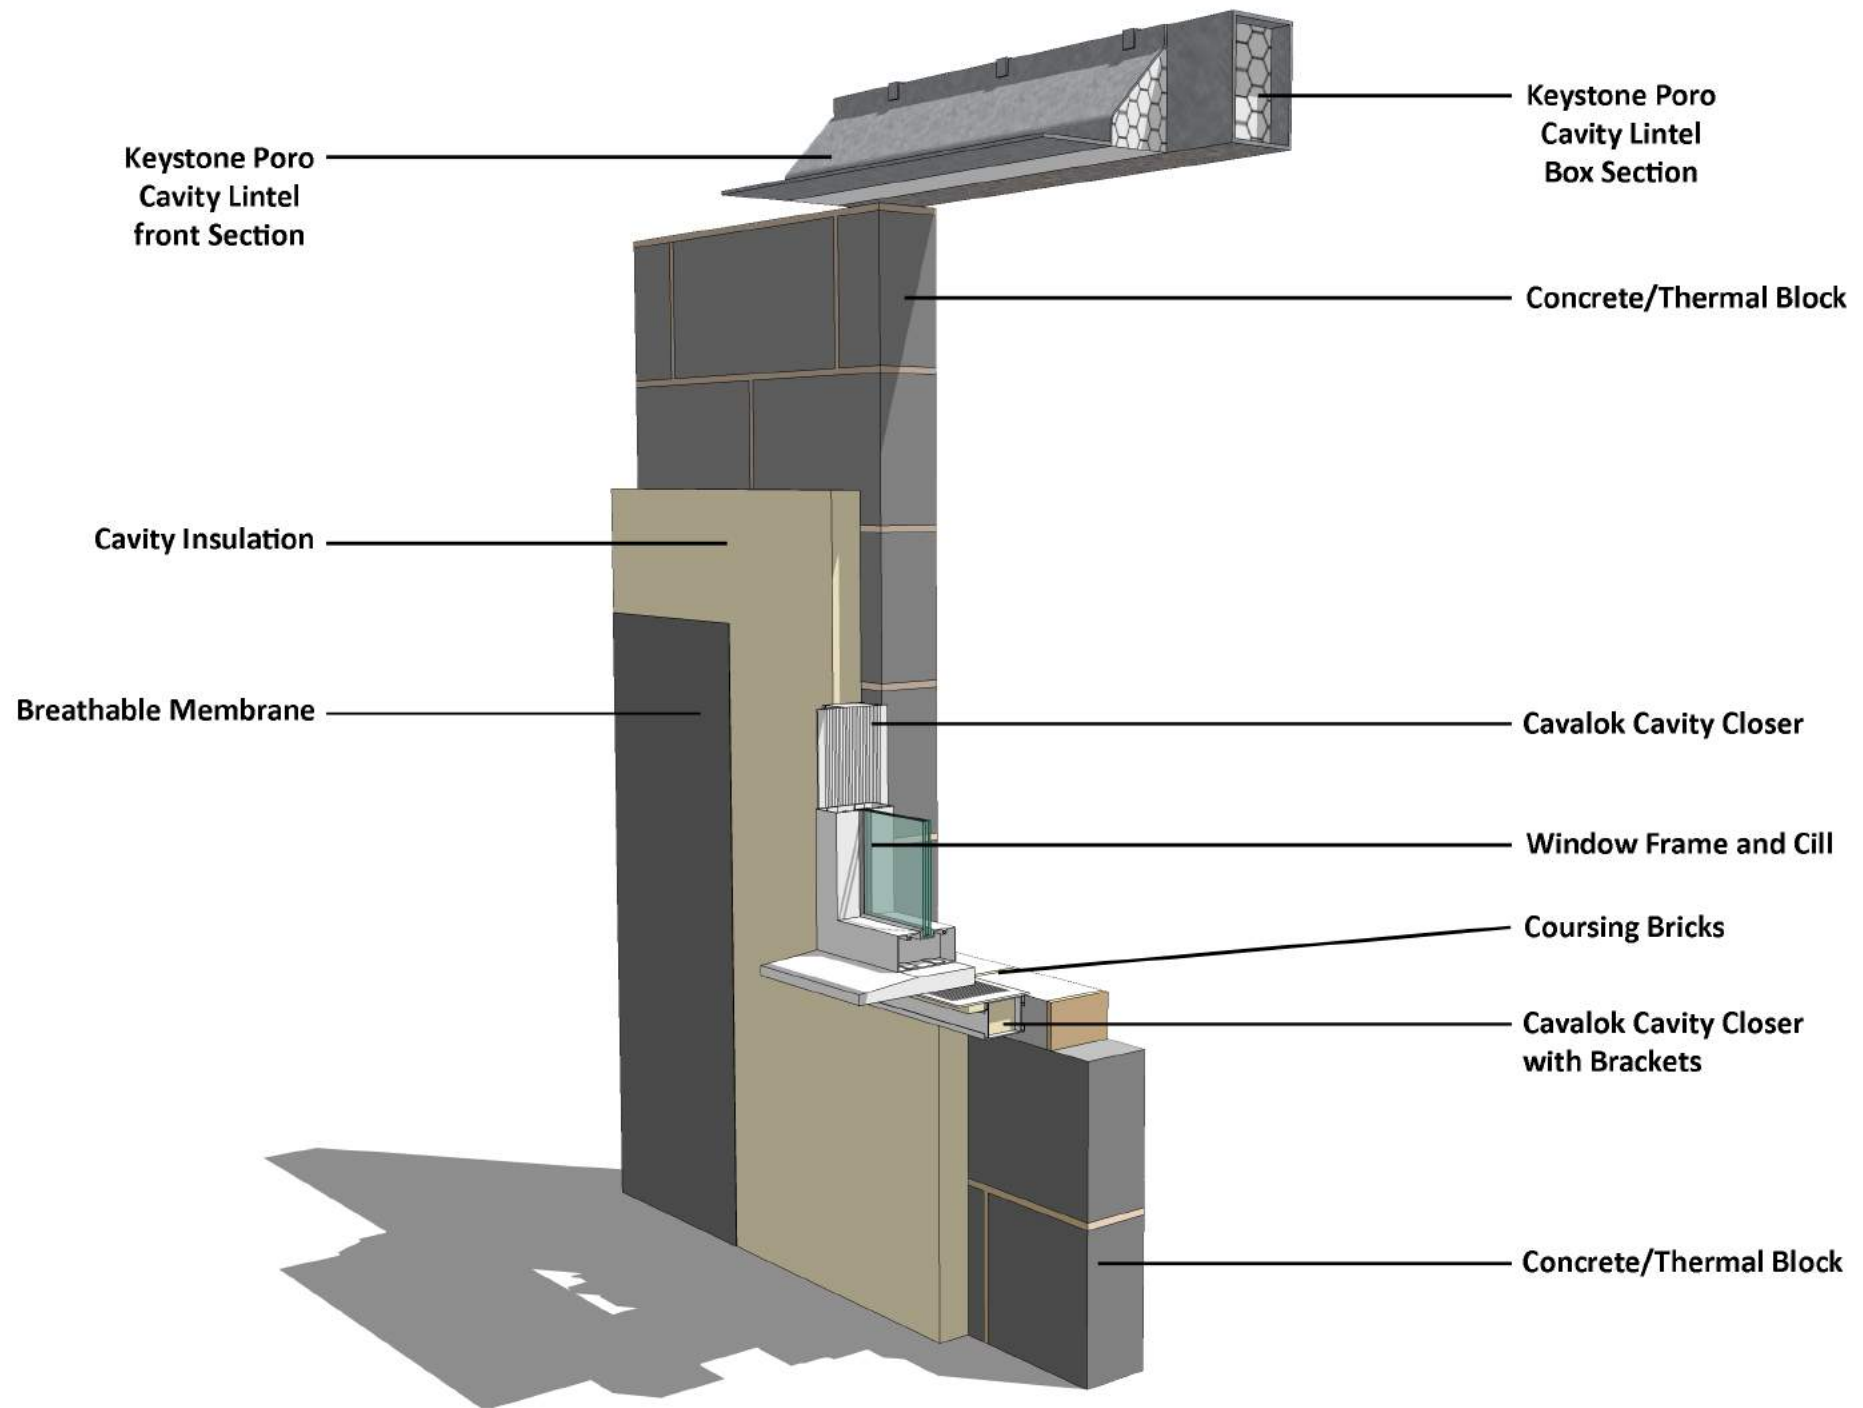


**Typical Section through Window without External Brickwork**

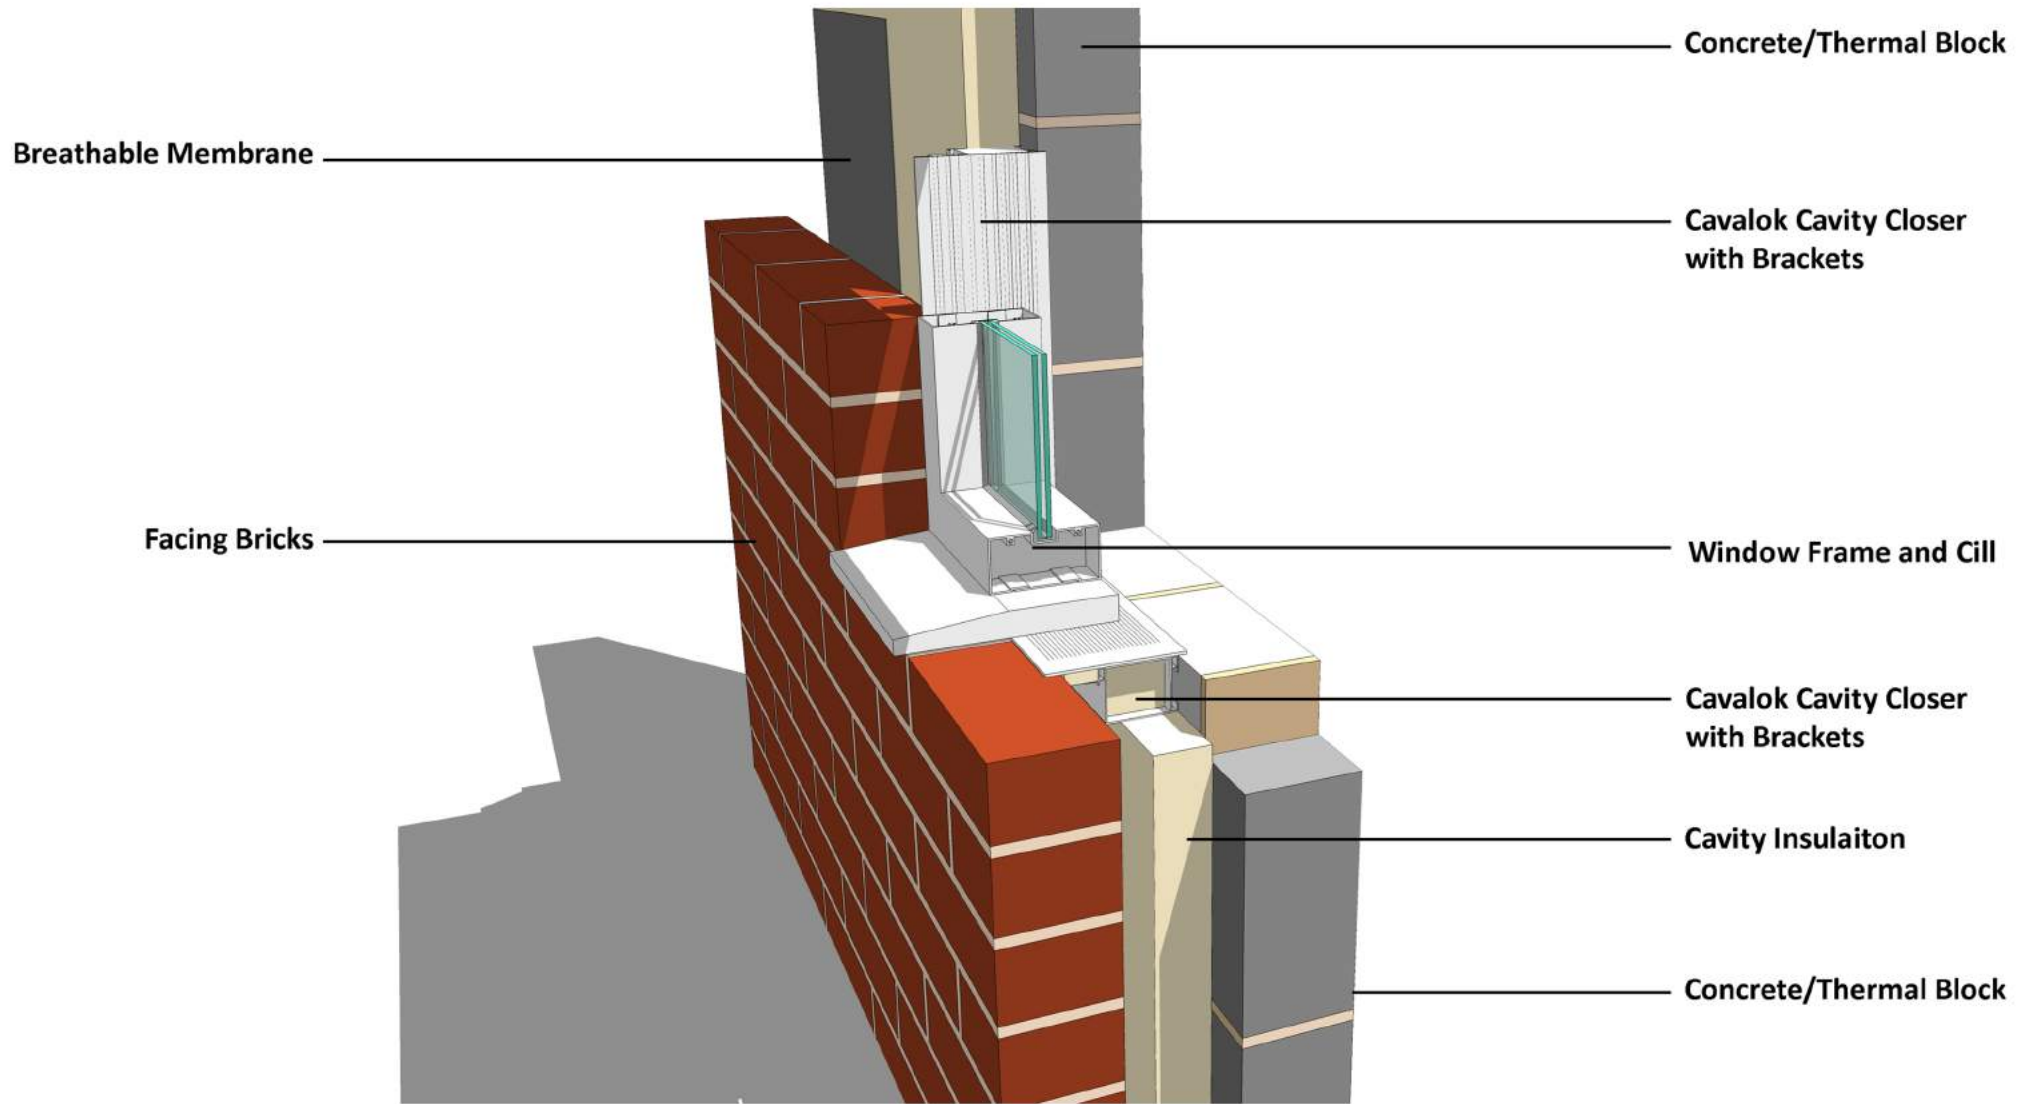

**Typical Section through Window with External Brickwork**

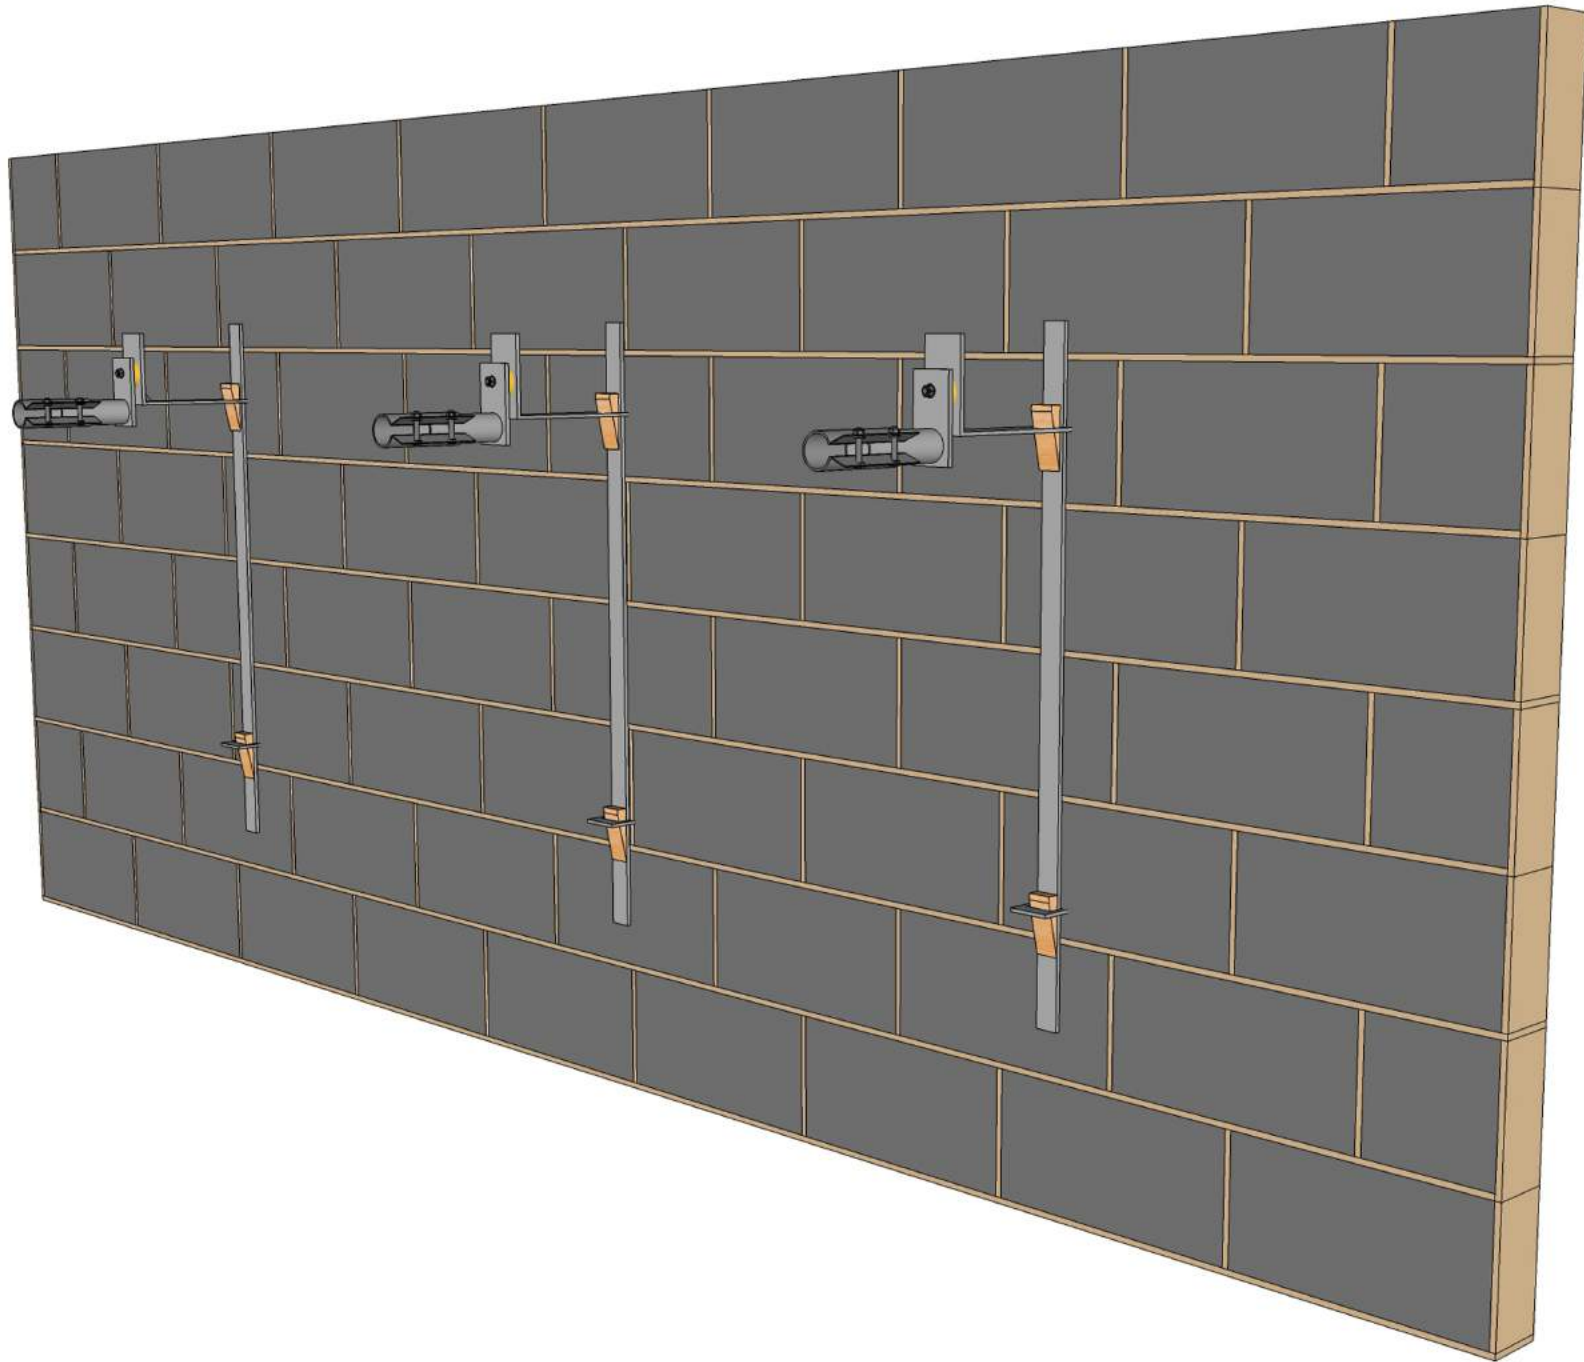


**Typical Illustration of RB Components not connected to the scaffolding (External View)**

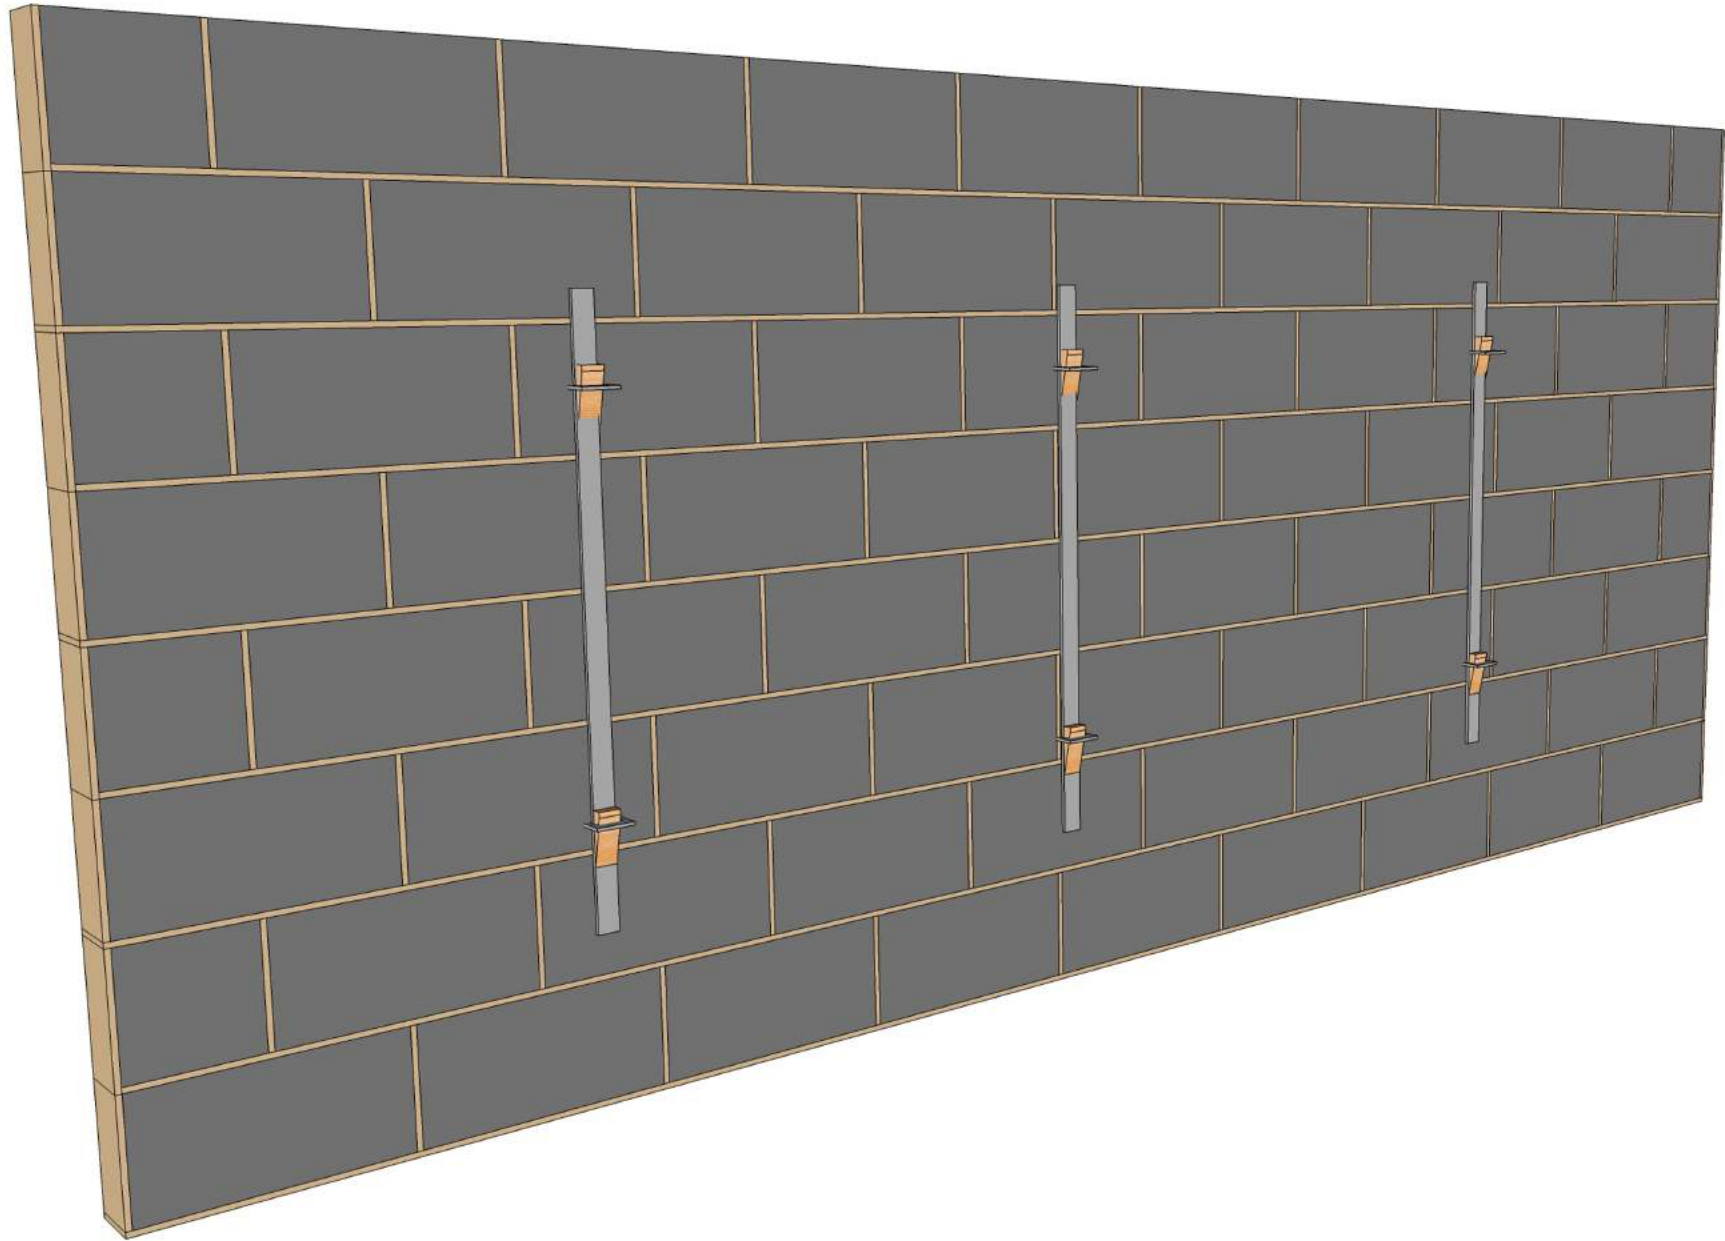


**Typical Illustration of RB Components not connected to the scaffolding (Internal View)**



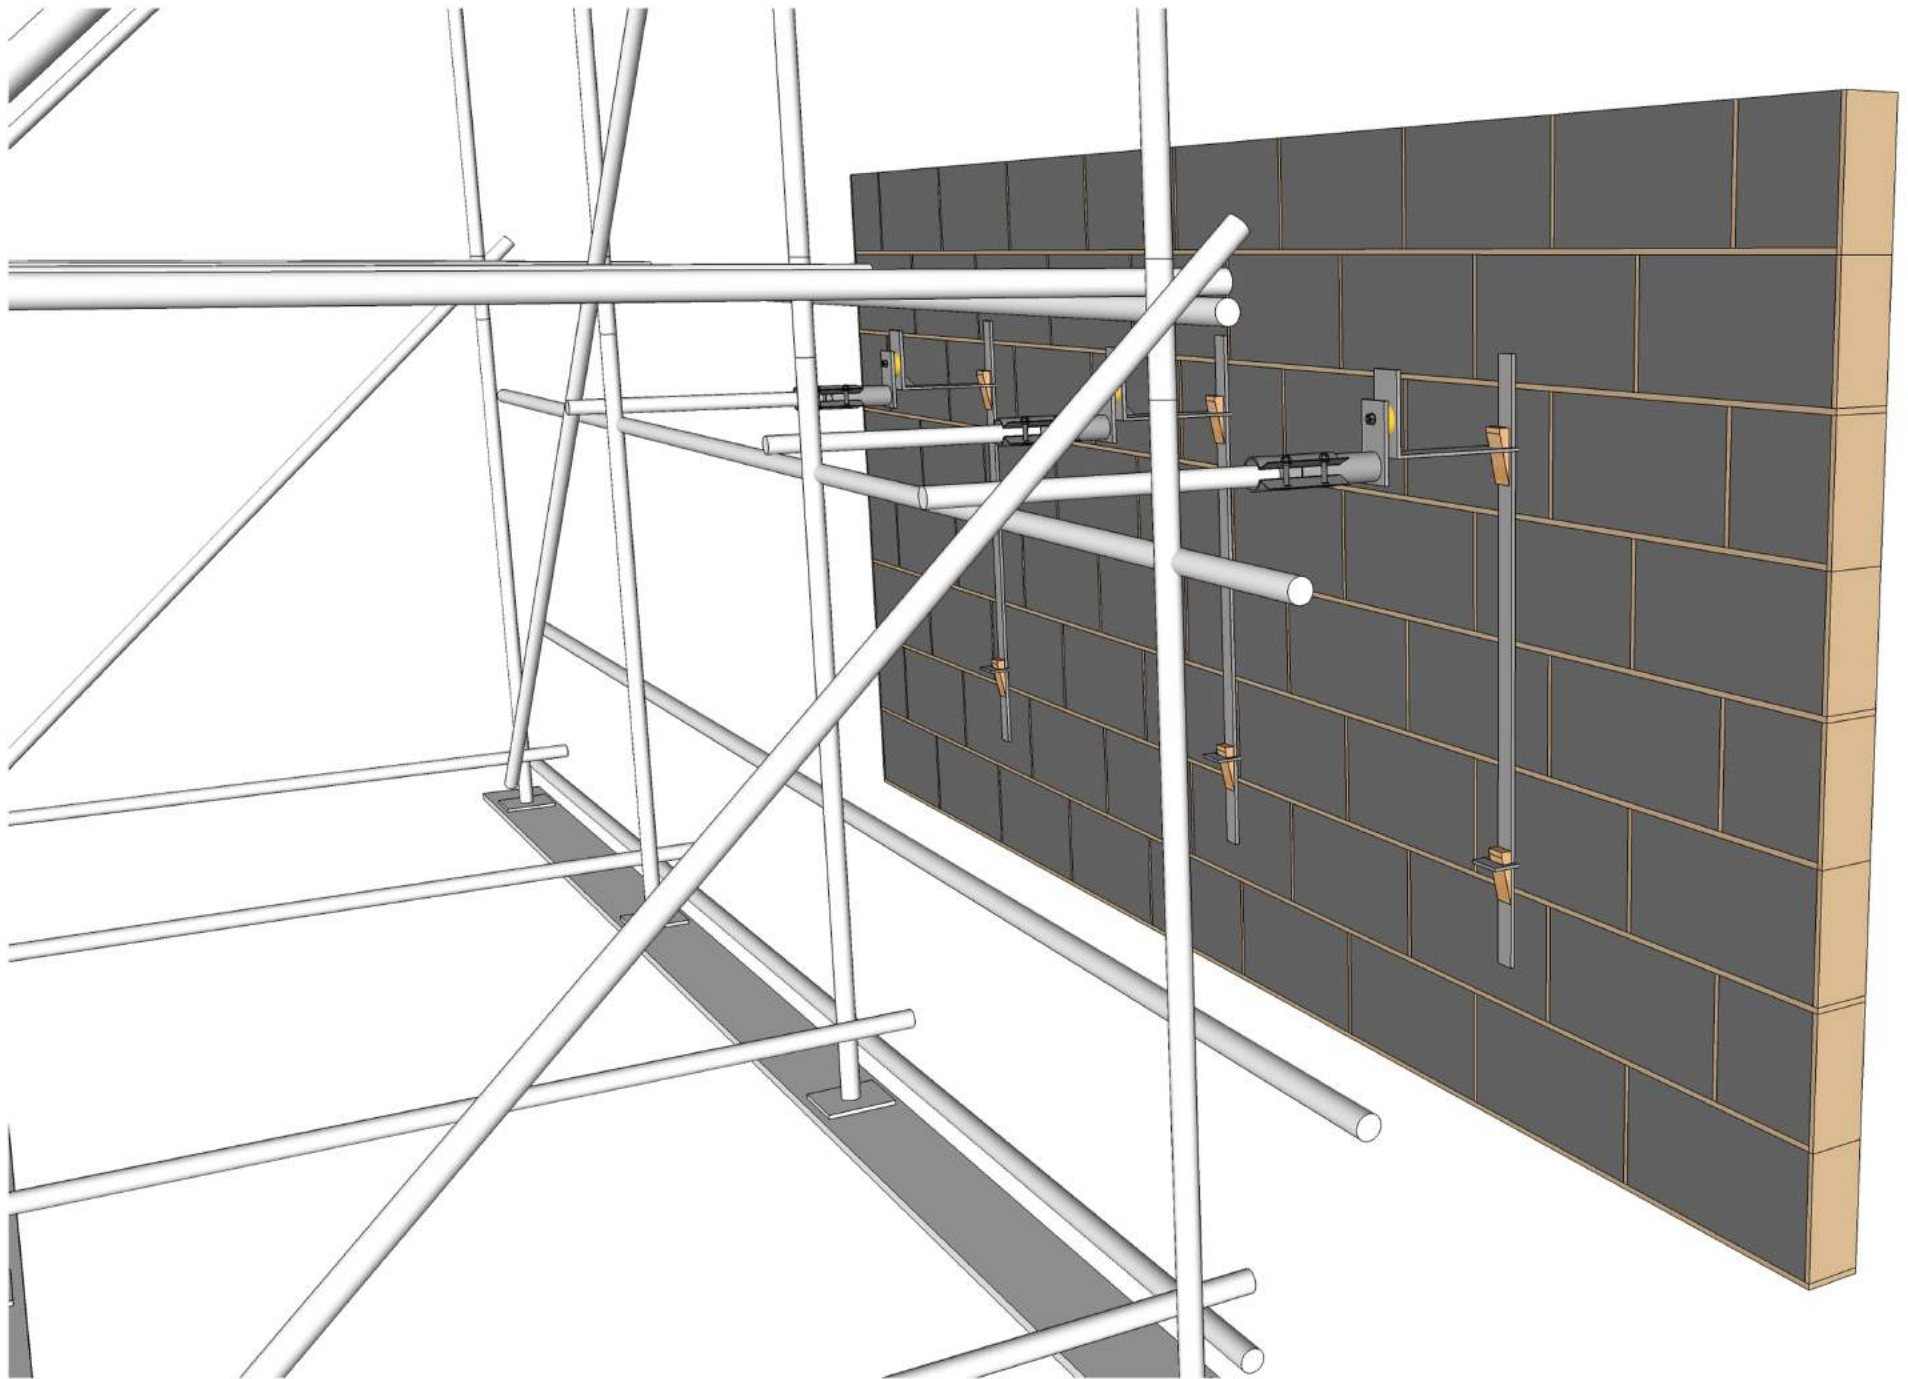

**Typical Illustration of RB Components connected to the scaffolding**

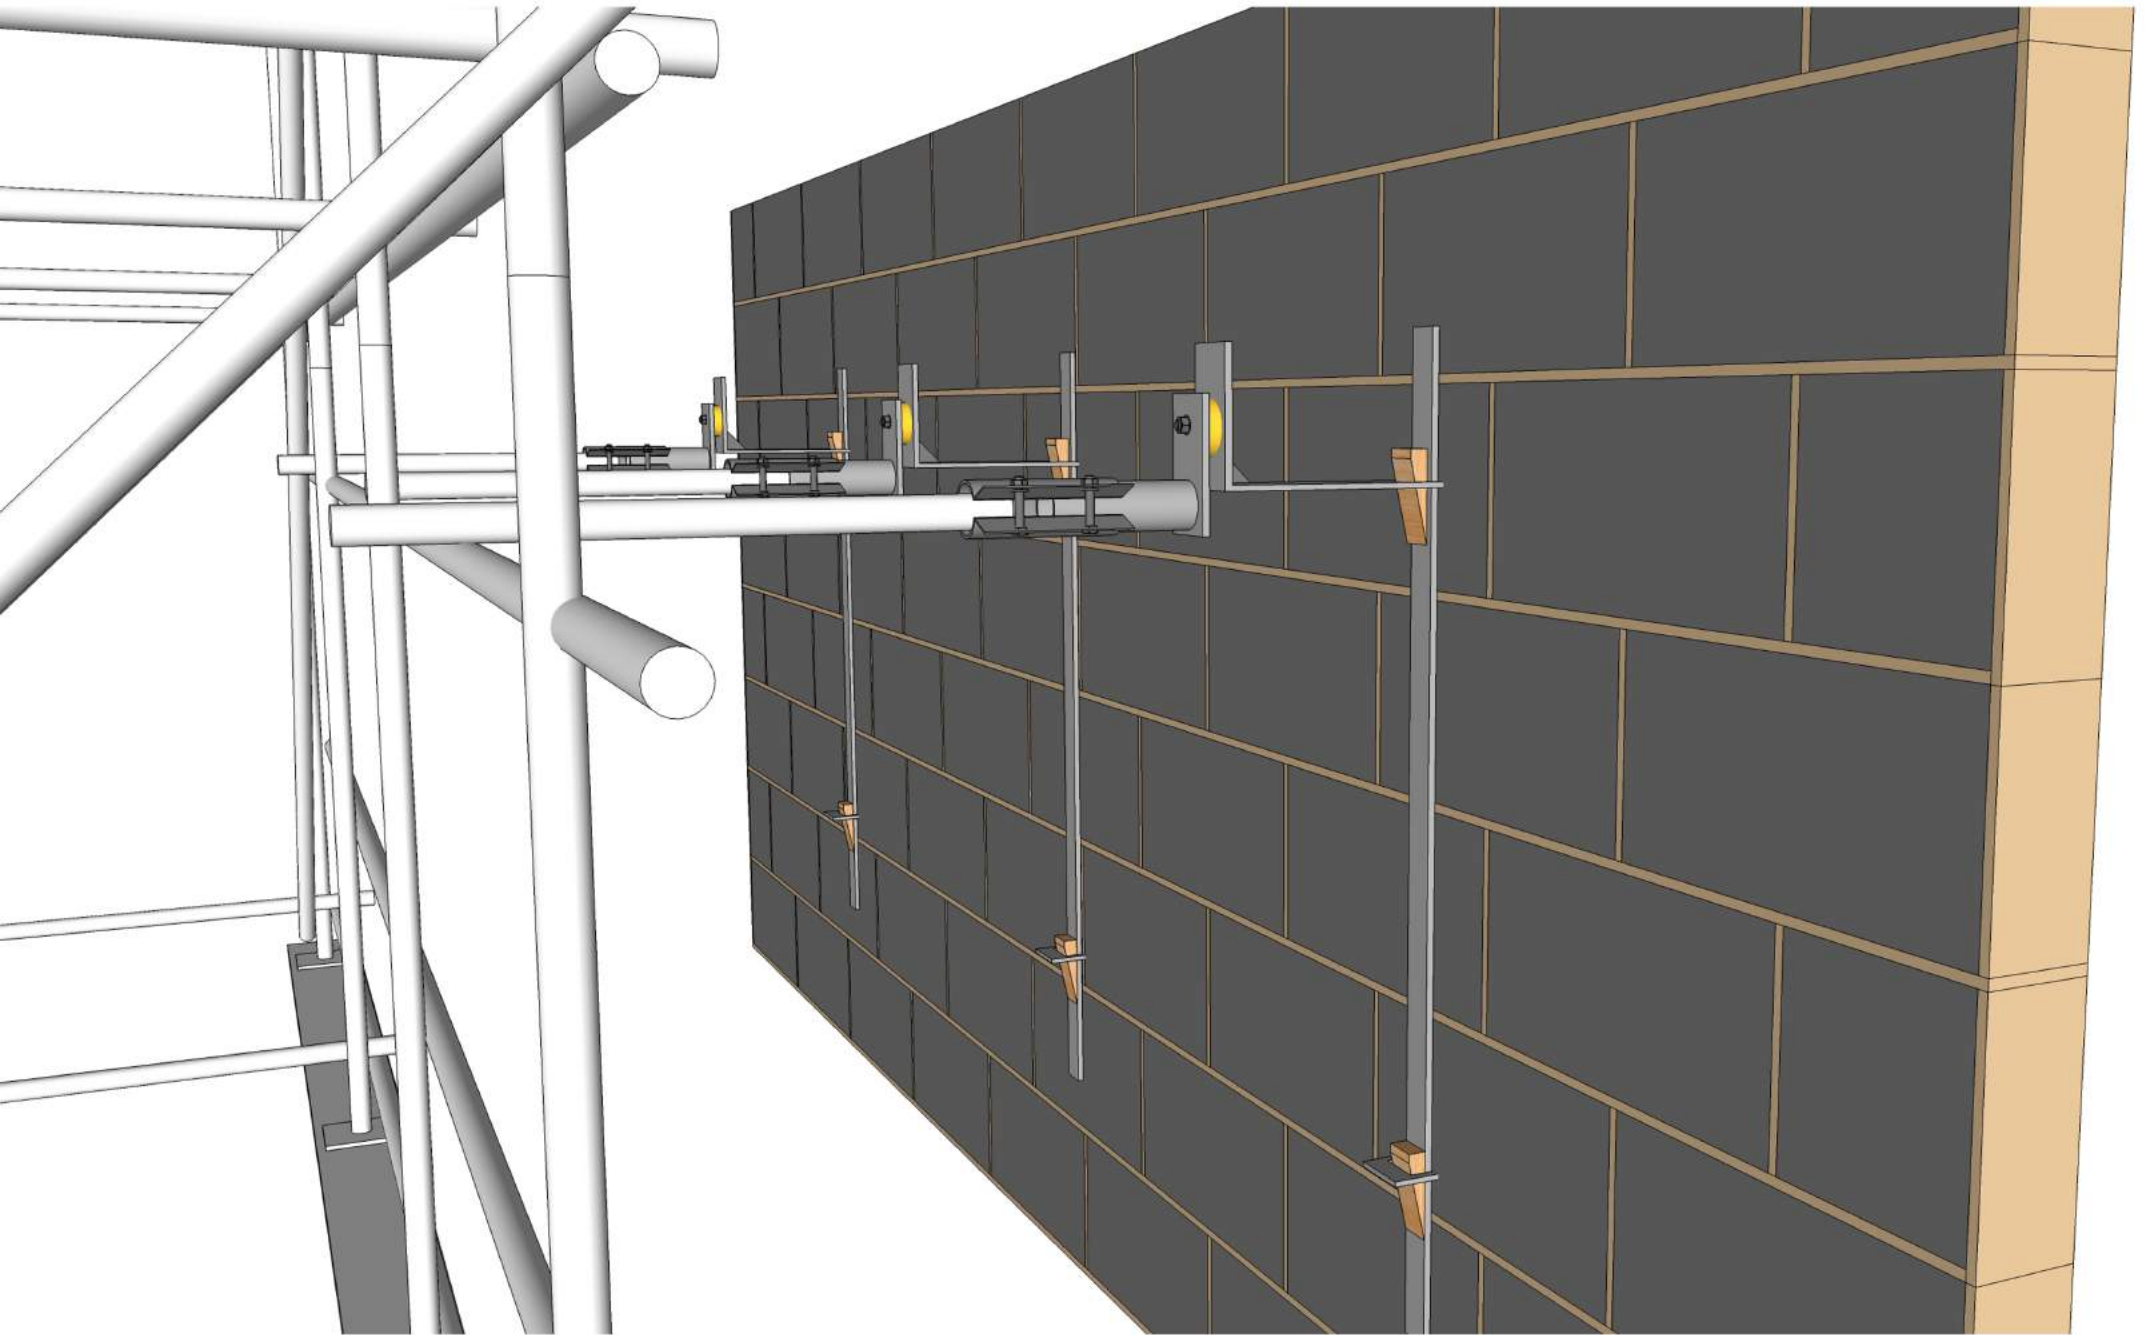

**Typical Illustration of RB Components connected to the scaffolding**